





3 PANEL OXO

FRENCH SLIDING PATIO DOOR

DETAIL SECTIONS

ARTISAN SERIES

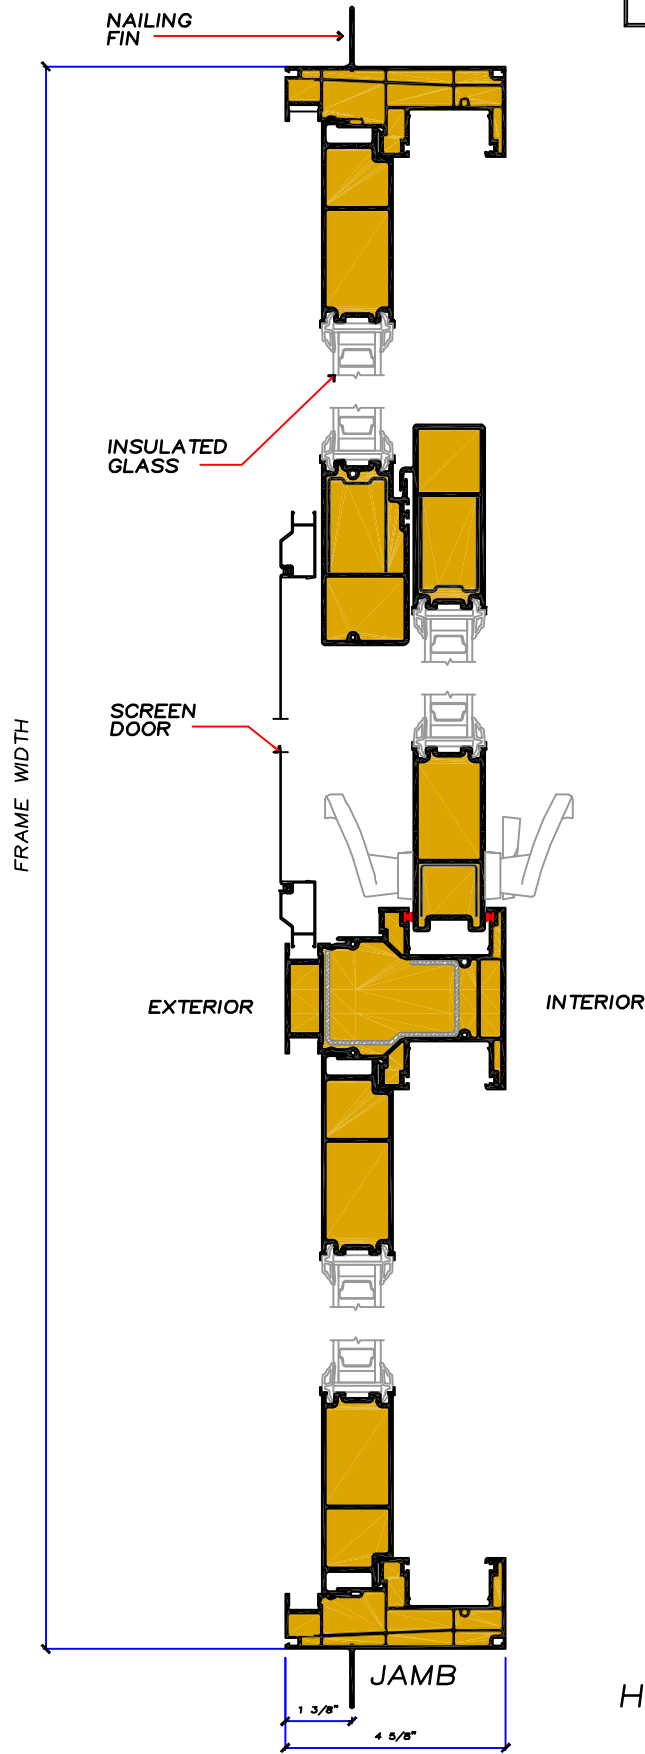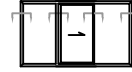

HORIZONTAL SECTION
SCALE 3" = 1'-0"