




3 PANEL OXO


CONTEMPORARY PATIO DOOR

DETAIL SECTIONS


RENAISSANCE SERIES

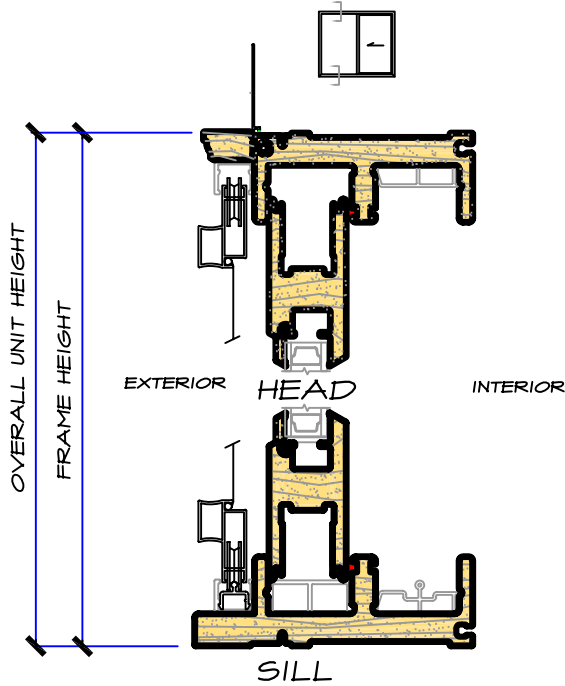

VERTICAL SECTION
FIXED LITE
SCALE 3" = 1'-0"

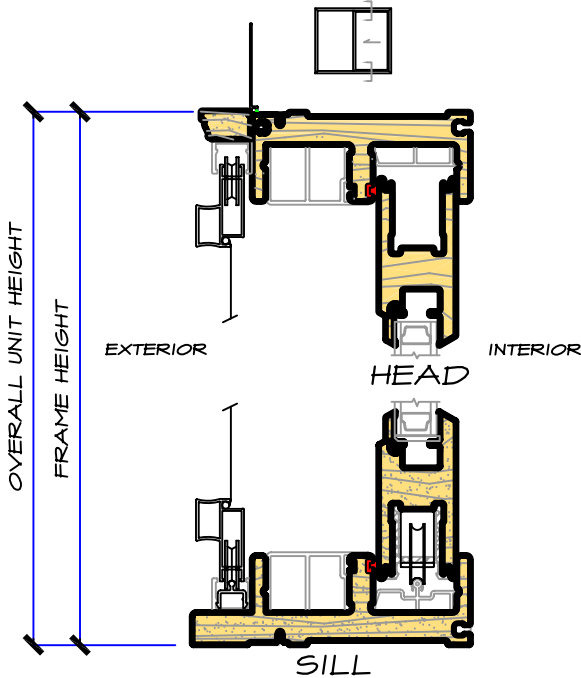

VERTICAL SECTION
PANEL
SCALE 3" = 1'-0"

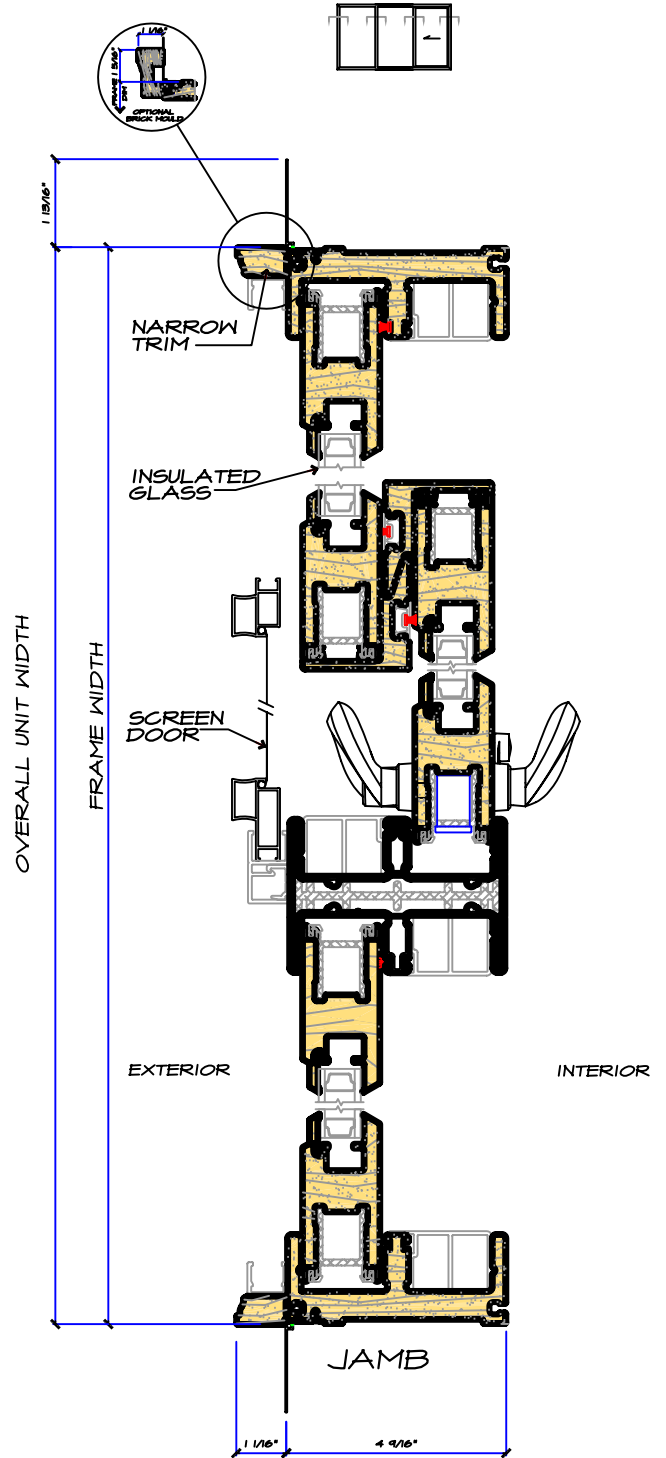

HORIZONTAL SECTION
SCALE 3" = 1'-0"