




CONTEMPORARY PATIO DOOR

WALL SECTIONS

RENAISSANCE SERIES STUCCO

NOTE:
SEE FLASHING DETAIL
SHEETS FOR RECOMMENDED
HEAD, JAMB, AND SILL
FLASHING PROCEDURES

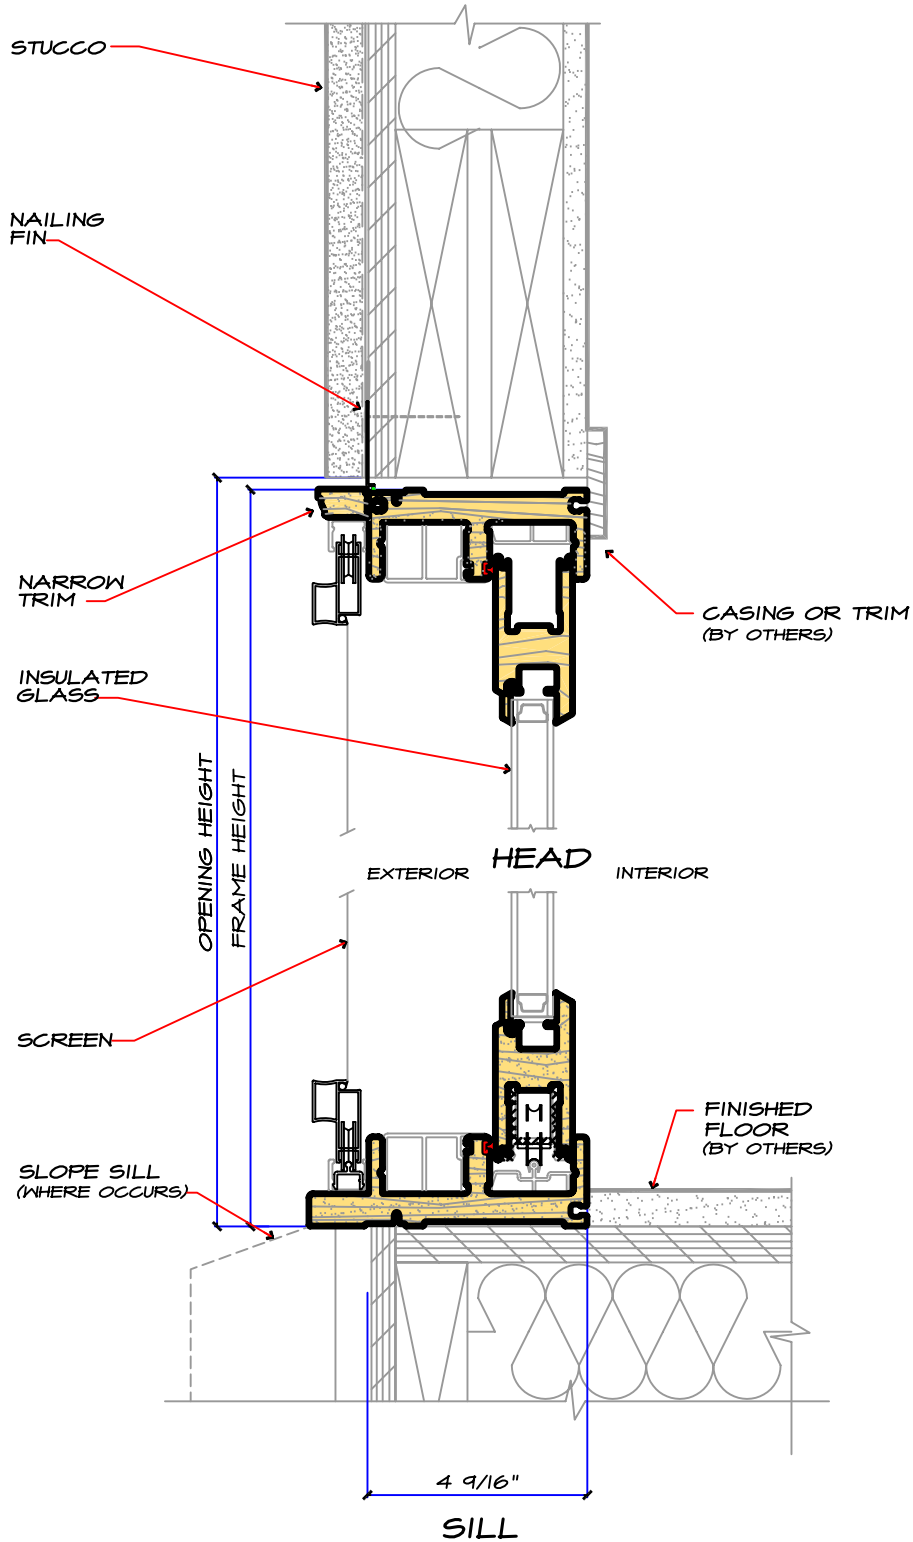

VERTICAL SECTION
SCALE 3" = 1'-0"