




SINGLE-HUNG

DETAIL SECTIONS

STUDIO SERIES EQUAL LITE

1 3/8" NAIL FIN

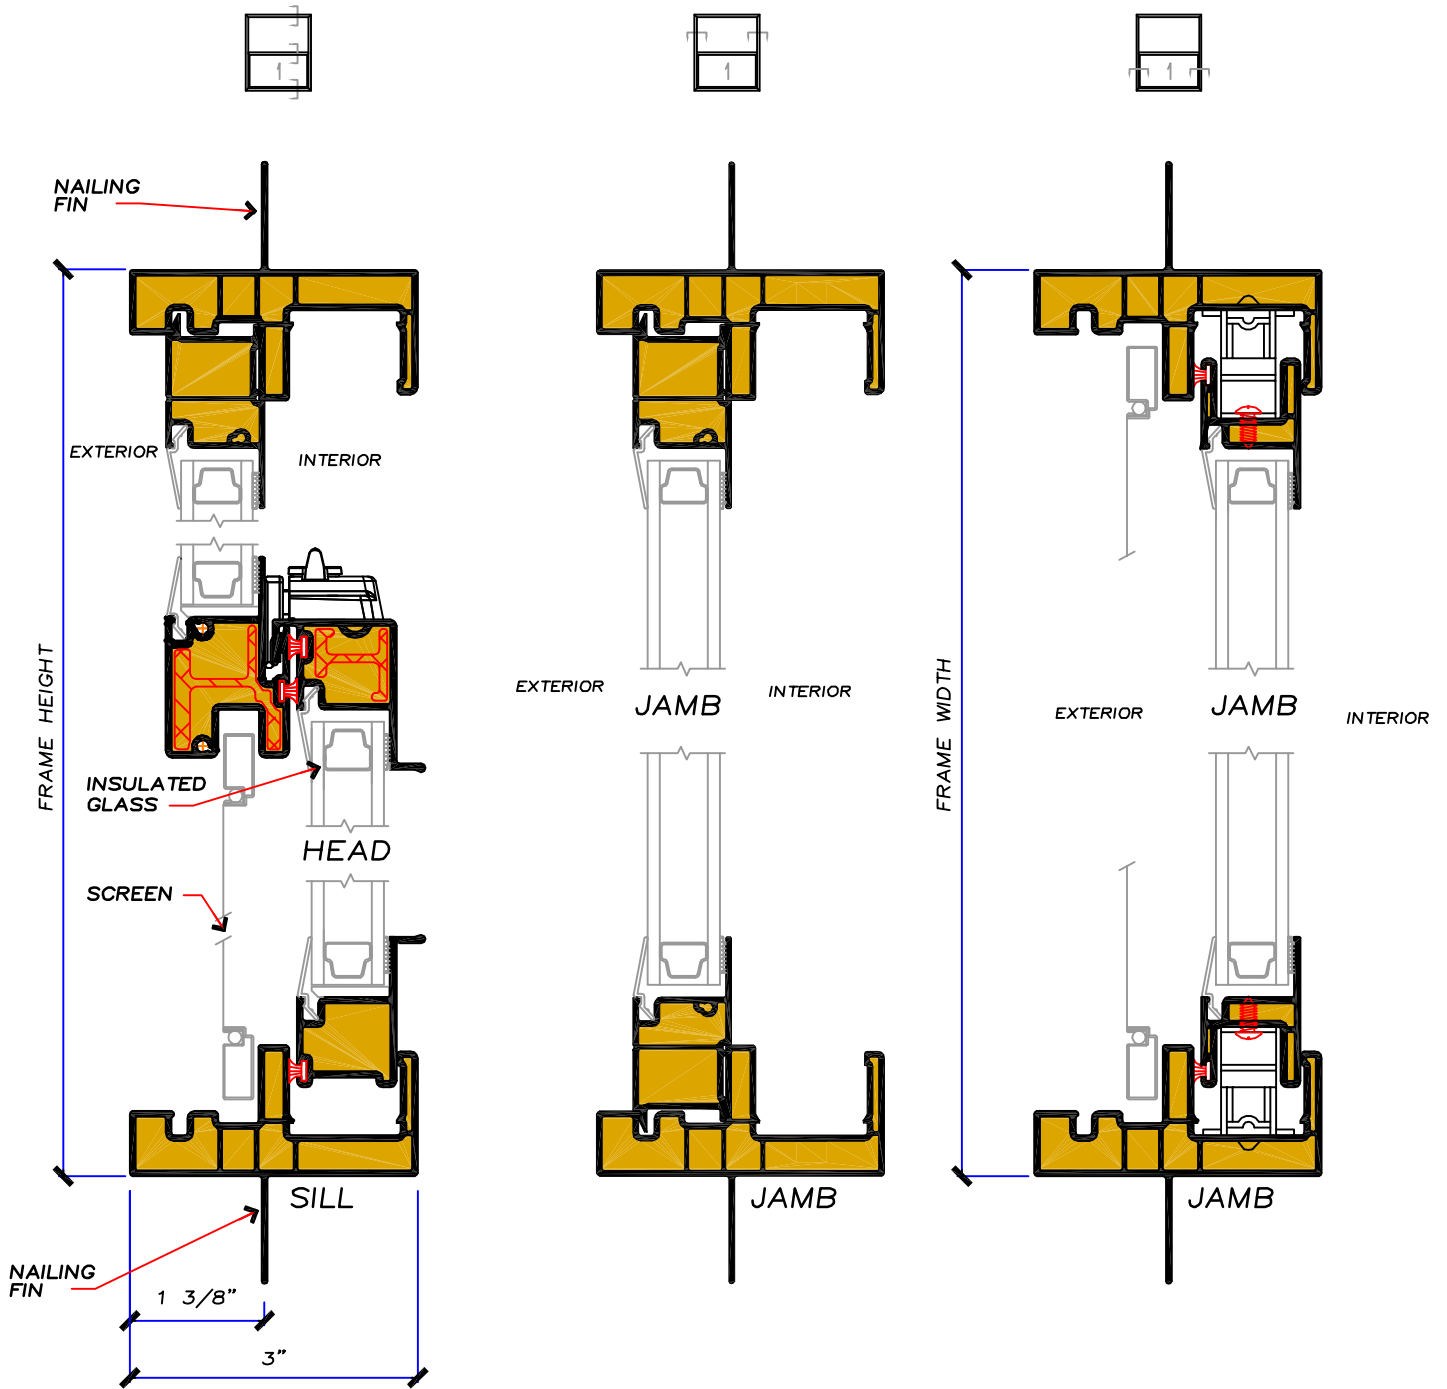

VERTICAL SECTION
SCALE 6" = 1'-0"

HORIZONTAL SECTION
FIXED LITE
SCALE 6" = 1'-0"

HORIZONTAL SECTION
VENT
SCALE 6" = 1'-0"