




HORIZONTAL SLIDER

DETAIL SECTIONS

ARTISAN SERIES

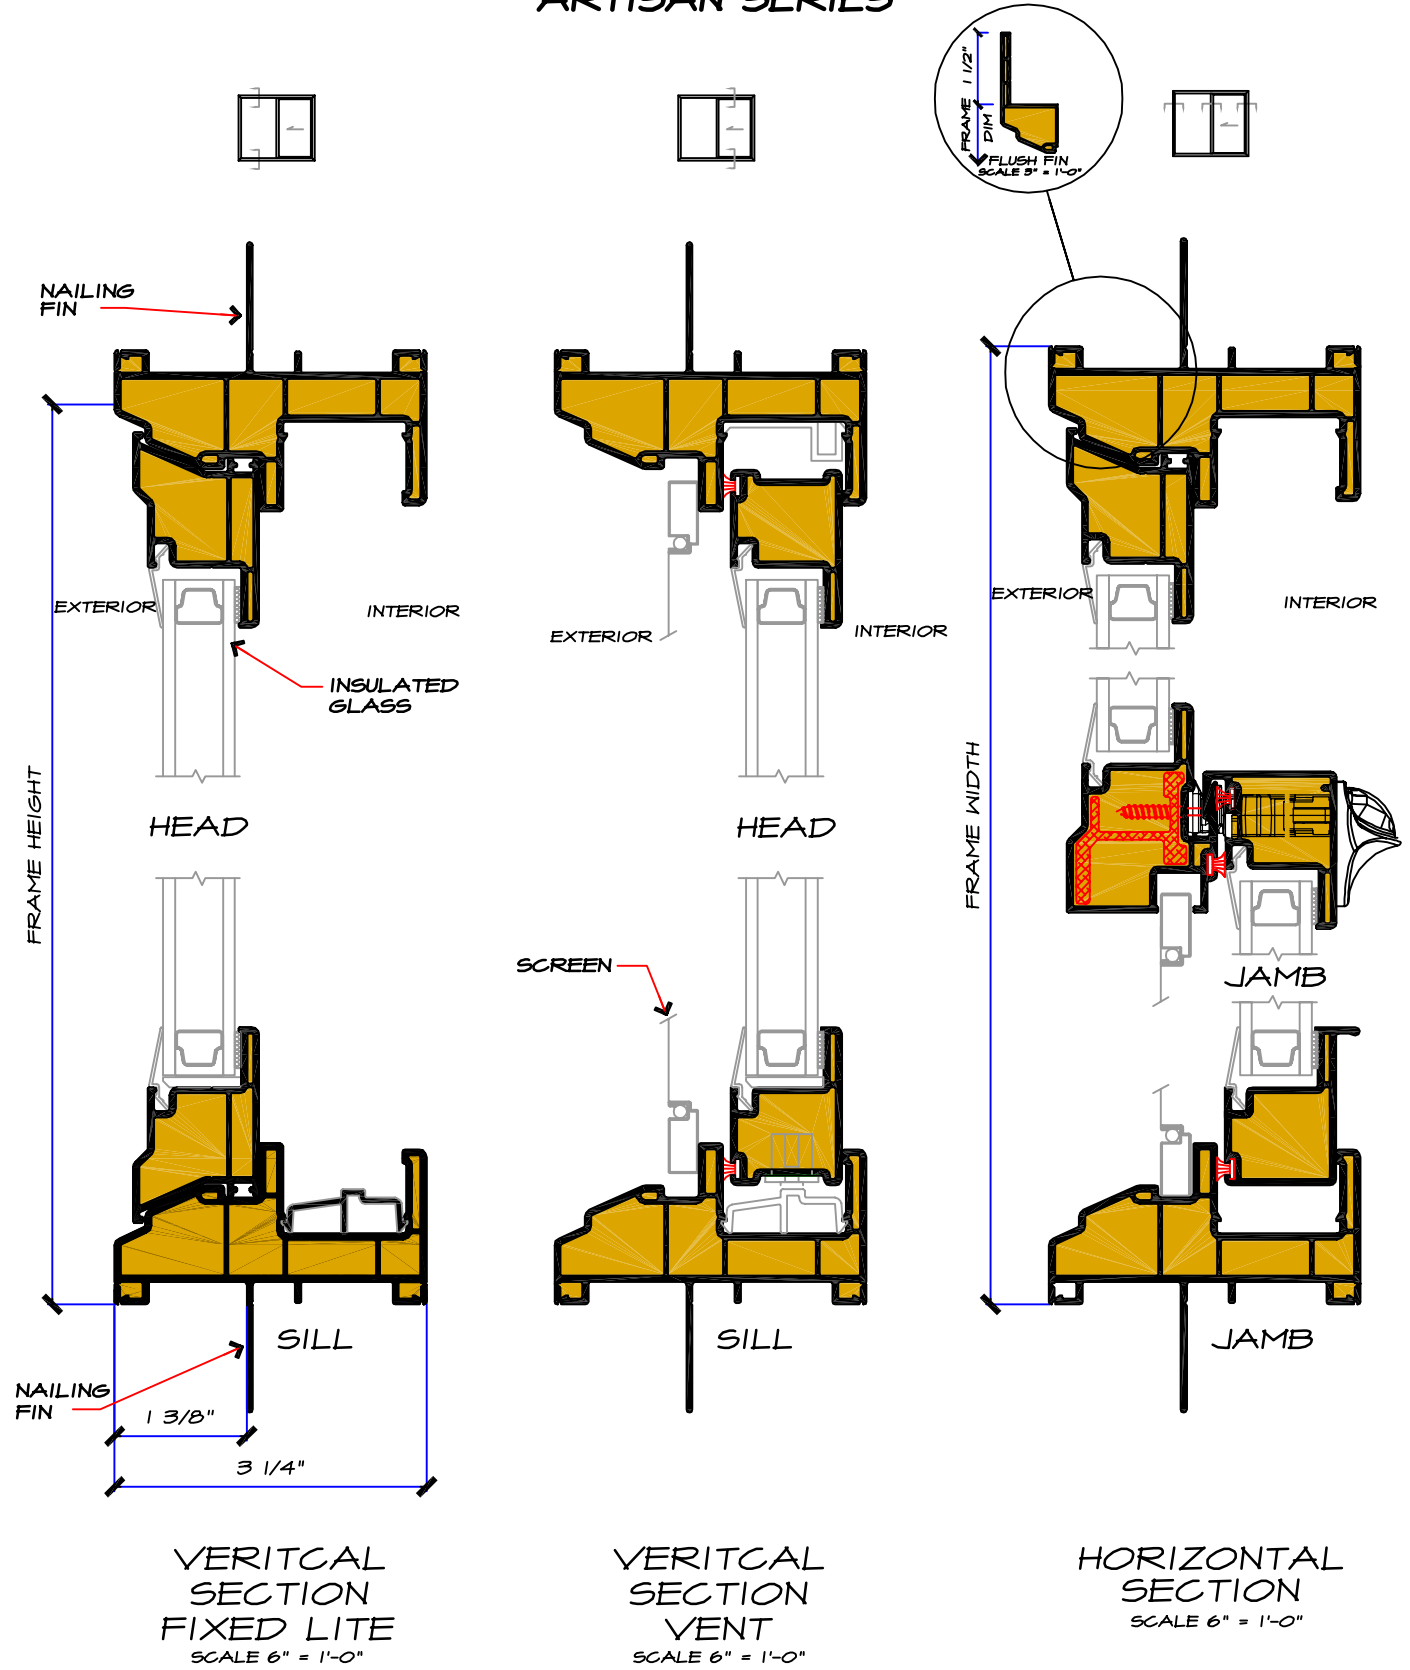

VERTICAL SECTION
FIXED LITE
SCALE 6" = 1'-0"

VERTICAL SECTION
VENT
SCALE 6" = 1'-0"

HORIZONTAL SECTION
SCALE 6" = 1'-0"