




3 PANEL 00X

# CONTEMPORARY PATIO DOOR

DETAIL SECTIONS

## ARTISAN SERIES

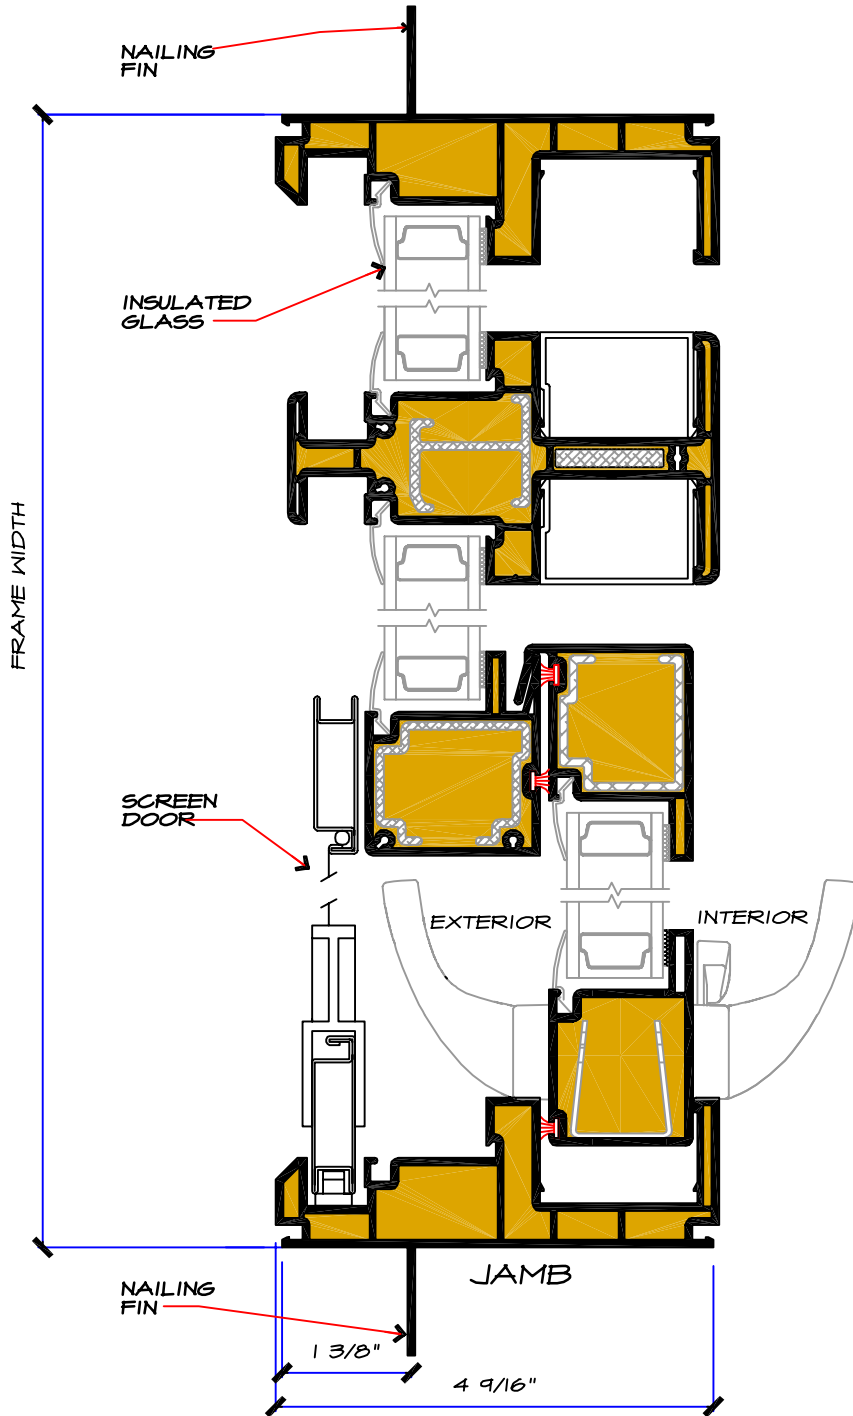

HORIZONTAL SECTION  
SCALE 6" = 1'-0"