




4 PANEL OXXO


# CONTEMPORARY PATIO DOOR

DETAIL SECTIONS


## RENAISSANCE SERIES

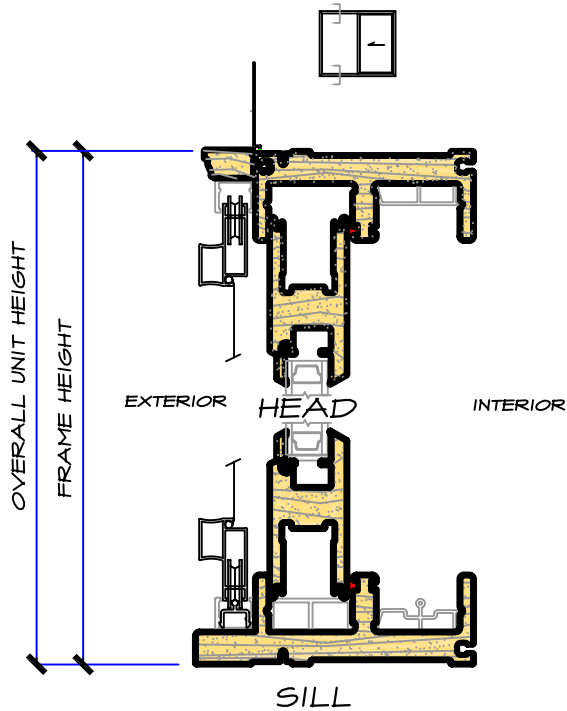

VERTICAL SECTION  
FIXED LITE  
SCALE 3" = 1'-0"

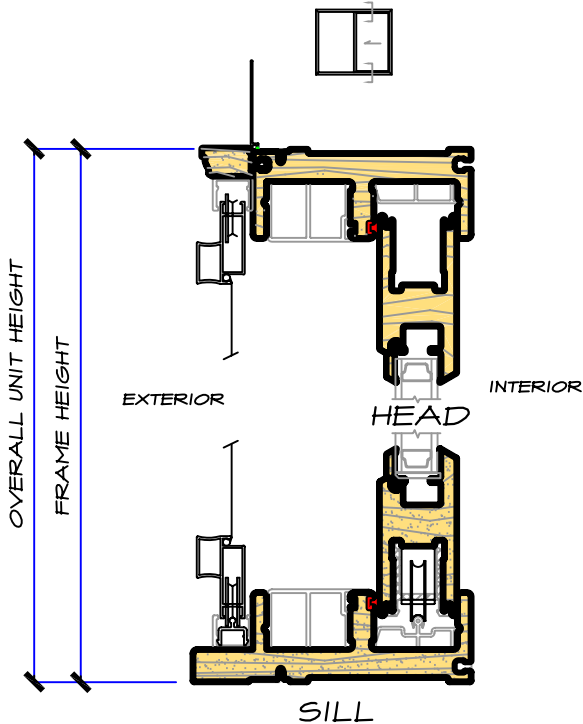

VERTICAL SECTION  
PANEL  
SCALE 3" = 1'-0"

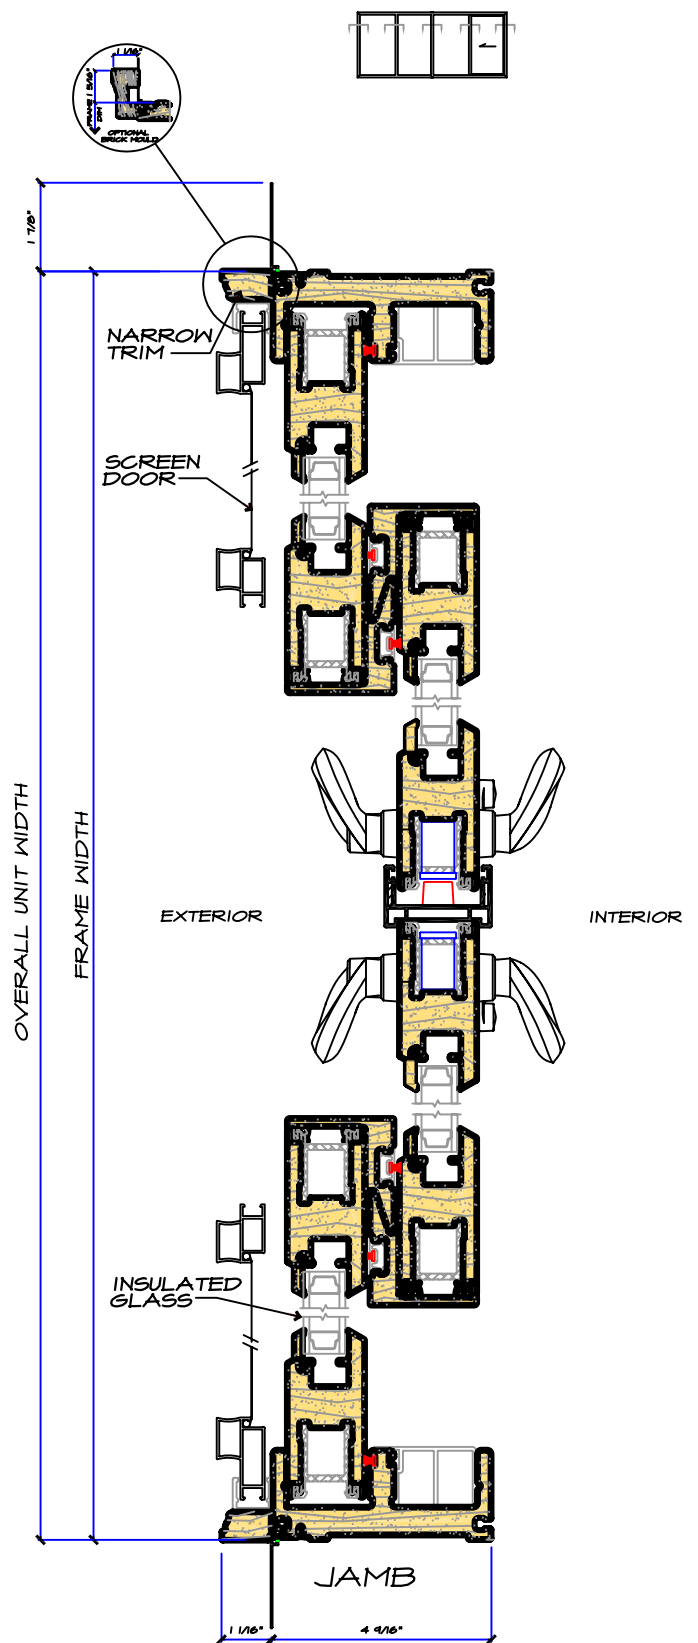

HORIZONTAL SECTION  
SCALE 3" = 1'-0"