


# PICTURE-DIRECT SET

WALL SECTIONS

## RENAISSANCE SERIES SIDING

NOTE:  
SEE FLASHING DETAIL  
SHEETS FOR RECOMMENDED  
HEAD, JAMB, AND SILL  
FLASHING PROCEDURES

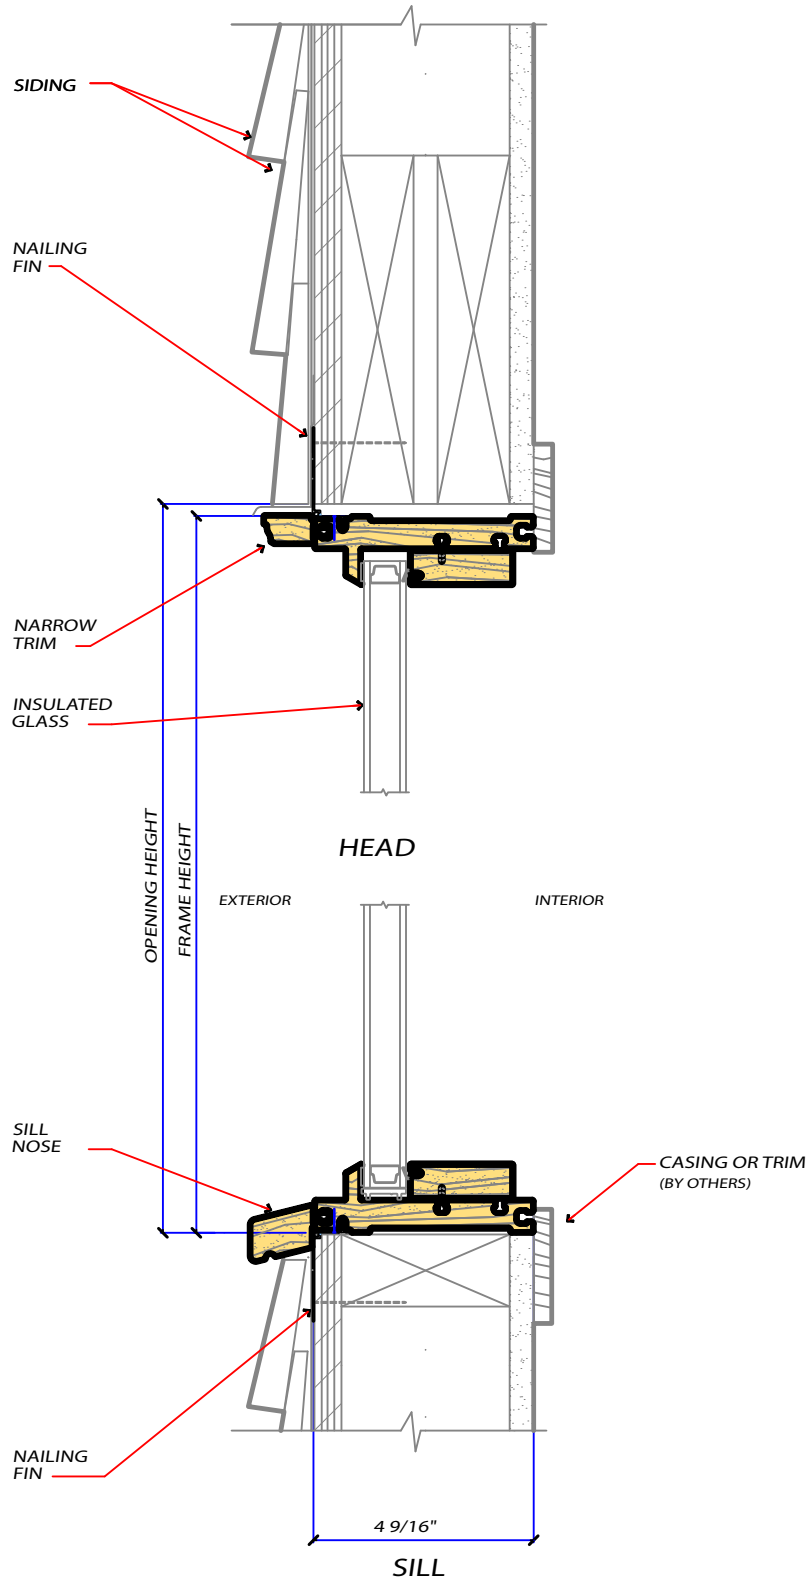

## VERTICAL SECTIONS

SCALE 3" = 1'-0"