




HORIZONTAL SLIDER

DETAIL SECTIONS

STUDIO SERIES EQUAL LITE

1" NAIL FIN

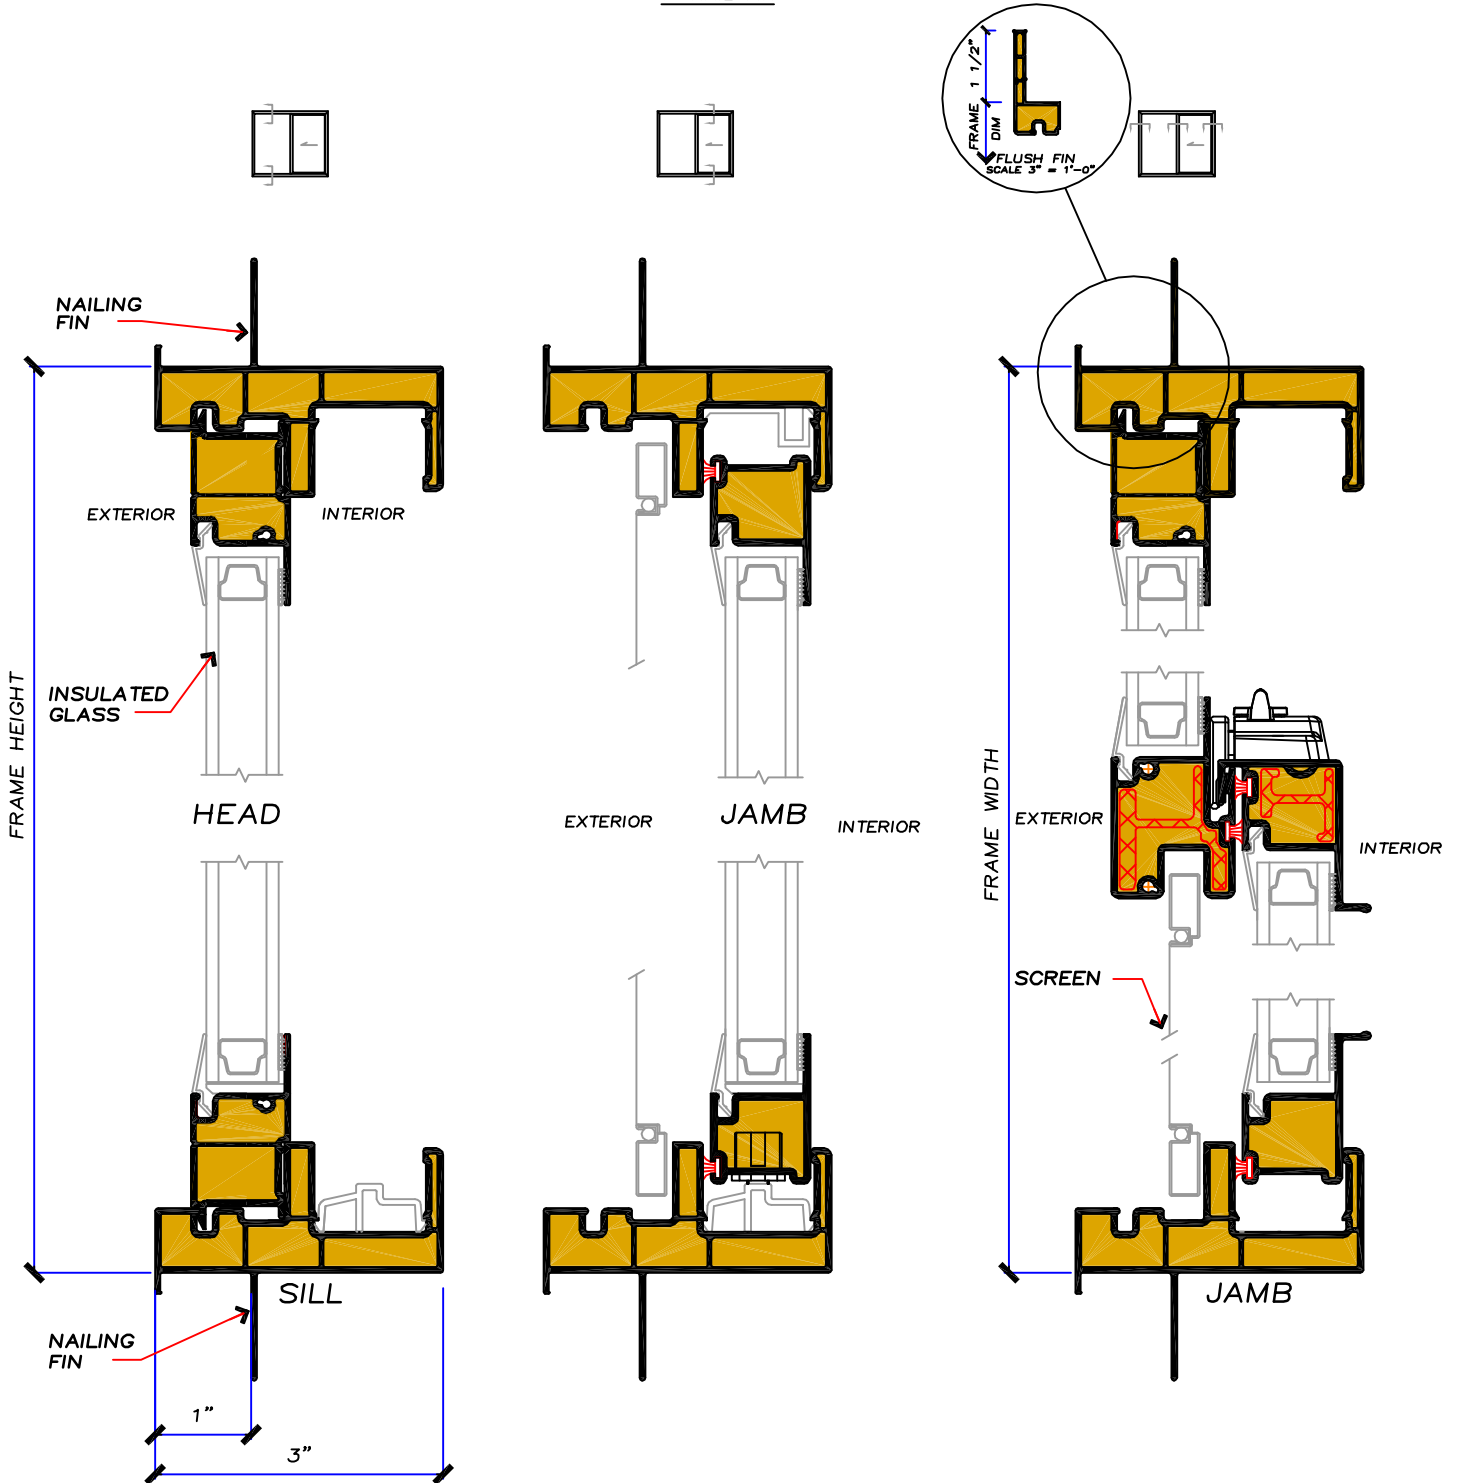

VERTICAL
SECTION
FIXED LITE
SCALE 6" = 1'-0"

VERTICAL
SECTION
VENT
SCALE 6" = 1'-0"

HORIZONTAL
SECTION
SCALE 6" = 1'-0"